


PROJECT
A CUSTOM DESIGN FOR THE FIVE OAKS LODGE

JENKS, OKLAHOMA

DESIGNER
j. Collins & Associates

SQUARE FOOTAGE SUMMARY

RECEPTION HALL =	4,000-S.F.
TOTAL AREA =	5,840-S.F.
COVERED ENTRY =	55-S.F.
COVERED DECK =	1,200-S.F.
DECK =	4,780-S.F.
DOCK =	800-S.F.

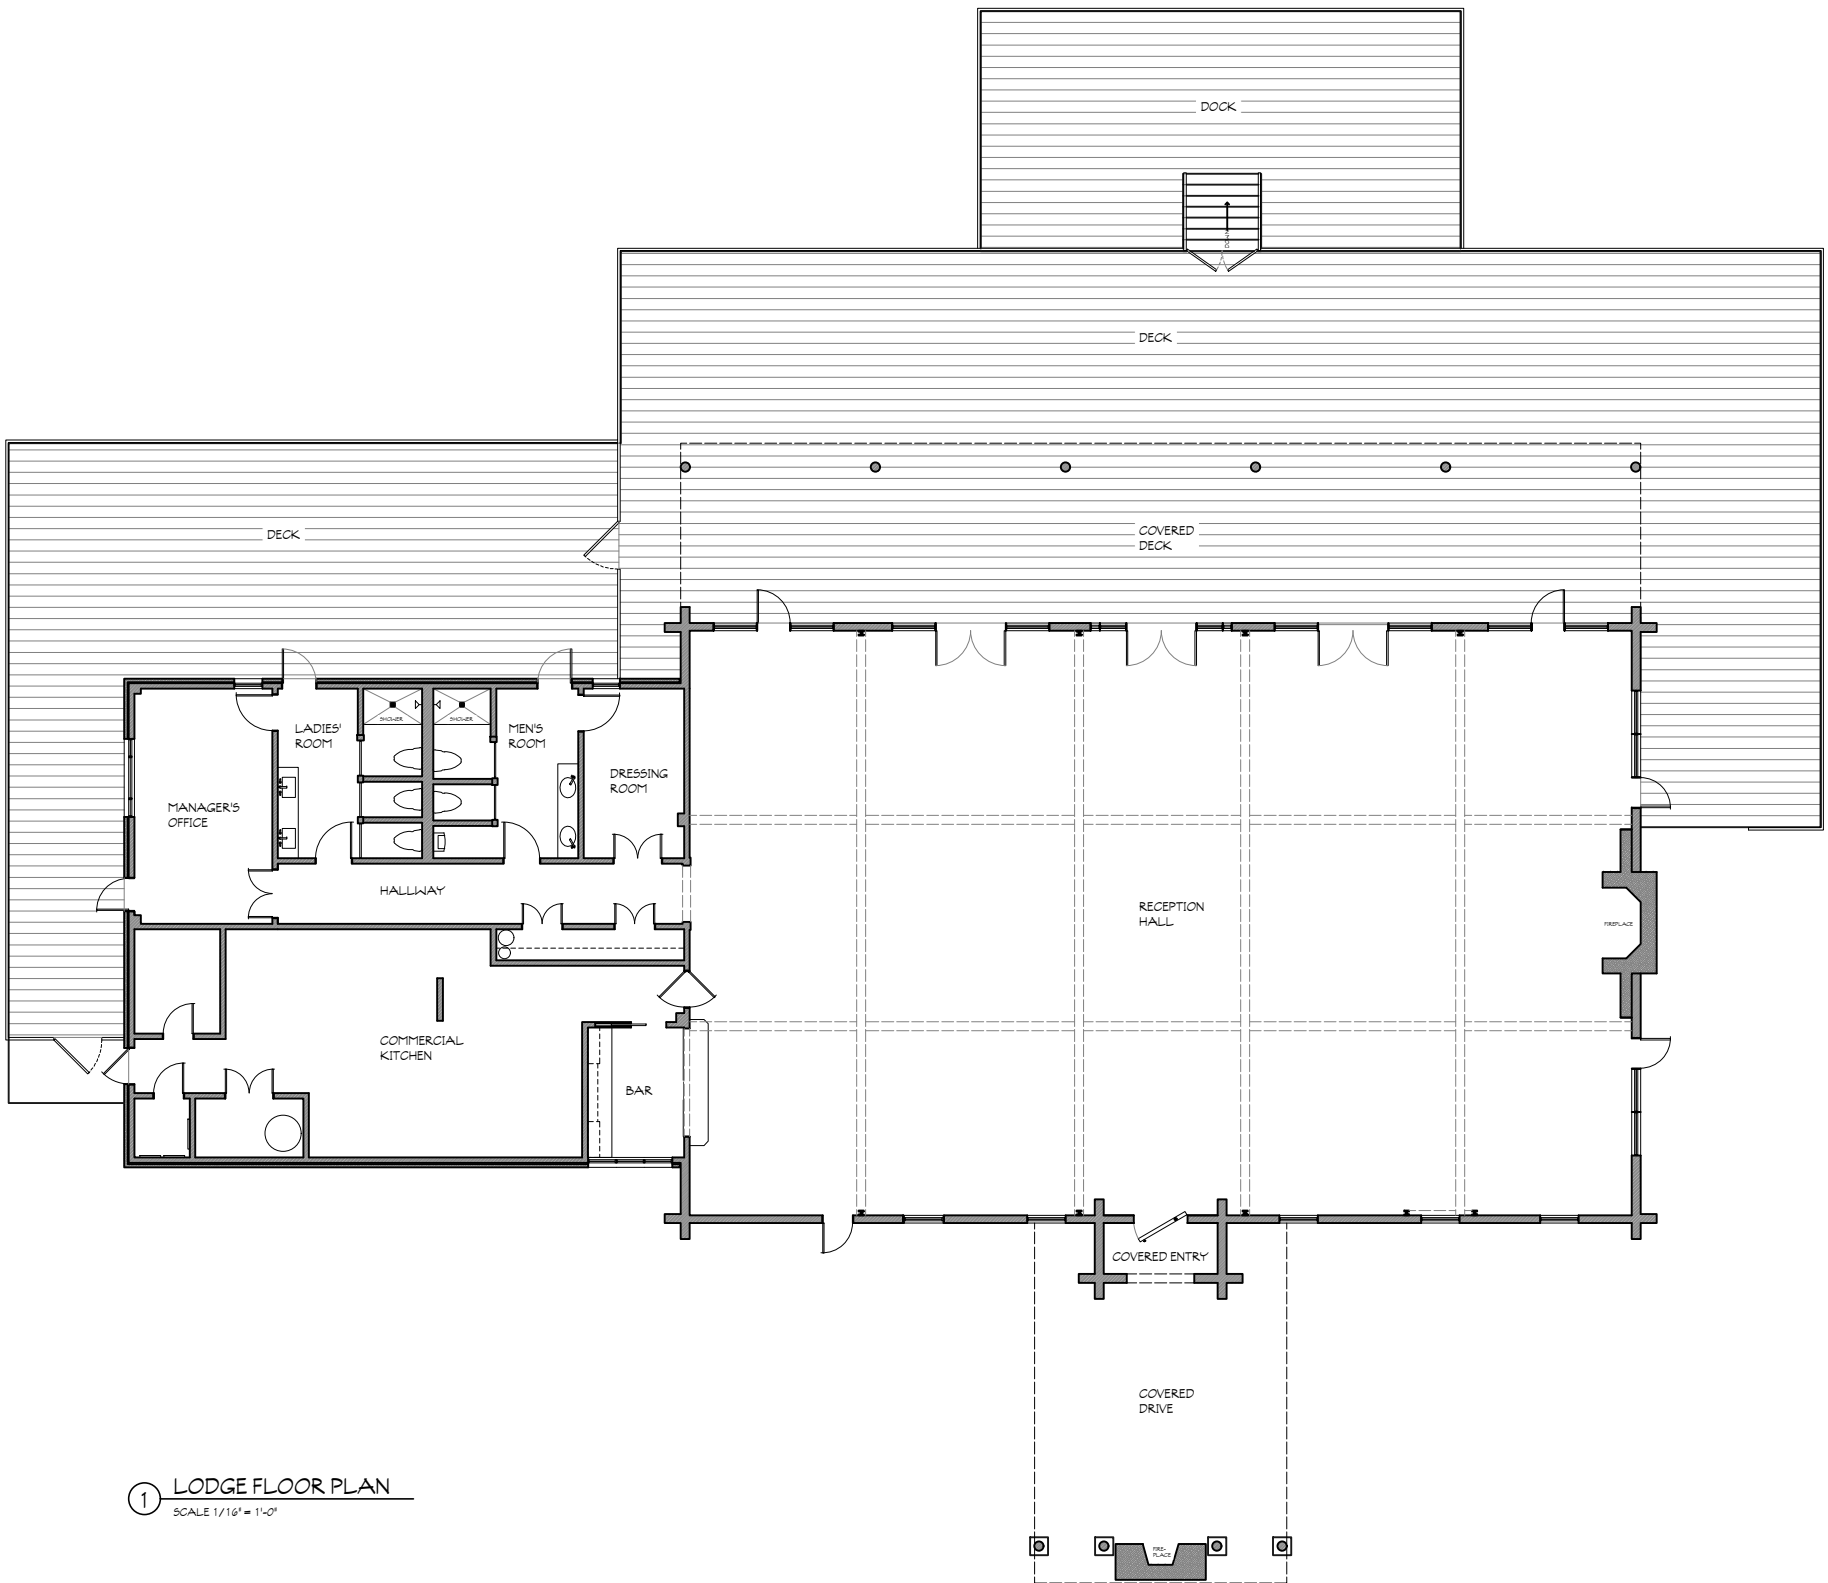

	HALL SECTION
	BUILDING SECTION
	INTERIOR ELEVATION
	WALL TYPE
	ROOM NUMBER
	DOOR NUMBER
	WINDOW NUMBER
	CEILING HEIGHT
	FINISH FLOOR
	ROOF PITCH
	CUT WALL
	CUT WALL

LEGEND

A.F.F.	ABOVE FINISH FLOOR
C	CENTER LINE
CL	CLOSET
C.J.	CONTROL JOINT
CLNG.	CEILING
DBL. ROD.	DOUBLE ROD & SHELF
D.W.	DISH WASHER
EQ.	EQUAL
F.F.	FINISH FLOOR
F.P.	FIRE PLACE
H.W.	HOT WATER
M.C.H.	MECHANICAL CLOSET
O.H.D.	OVER HEAD DOOR
PDR.	POUNDER ROOM
RES.	ROD & SHELF
REF.	REFRIGERATION
T.O.H.	TOP OF WINDOW

ISSUED FOR REVIEW

DRAWN BY	KJT
SCALE	1/16"=1'-0"
DATE	05/18/2021
REVISED	00/00/0000

TITLE
FLOOR PLAN
 PAGE
A1.01

① **LODGE FLOOR PLAN**
 SCALE 1/16" = 1'-0"